

Location Map



NIRALA ESTATE
2&3 BHK APARTMENTS-PHASE II
GH-04, TECHZONE-IV, G. NOIDA WEST

The Most
Adorable Place



NIRALA INFRA TECH PRIVATE LIMITED



Corp. Office
H-61, 1st & 11nd Floor,
Sector-63, Noida

Site Office
GH-04, Techzone-IV,
Gr. Noida (West), U.P.

Tel.: 0120-4823000 **Fax:** 0120 4823001
Email: sales@nirala infratech.com
Web: www.nirala infratech.com

Disclaimer: While every attempt has been made to ensure the accuracy of the plans shown, all measurements, positioning, fixtures, fittings and any other data shown are an approximate interpretation for illustrative purposes only and are not to scale. No responsibility is taken for any error, omission, miss-statement or use of data shown. The company reserves the right to make changes in the plans, specifications, dimensions and elevations without any prior notice.

NIRALA ESTATE

2&3 BHK APARTMENTS-PHASE II
GH-04, TECHZONE-IV, G. NOIDA WEST

Nirala Estate is like living in at one of the most serene places. It's a home you will cherish. That's the beauty of Nirala Estate, inspired by the charm of modern and contemporary lifestyle.

Situated in one of the most sought after and fast developing localities of NCR Delhi, Nirala Estate is one gem of an apartment complex. Within easy reach from Delhi, Noida and Ghaziabad it is ensconced with sumptuous greenery and well-planned localities, reputed schools, state-of-the-art hospitals, multiplexes and malls are all within easy reach. You sure would love the place and all the facilities it offers. Rest assured that Nirala Estate would turn your life into one big joyous occasion.



Amenities That Suits Your Lifestyle



Swimming Pool



Lawn



Yoga / Meditation



Children Play Area




Open Gym



Badminton Court



Jacuzzi

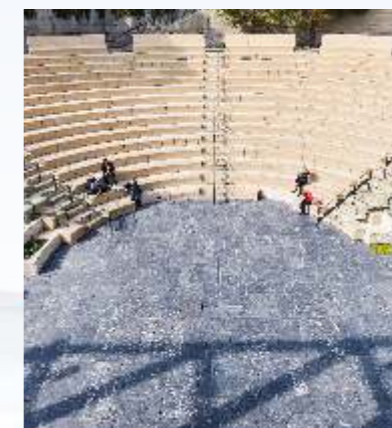


Open Air Theater (O.A.T.)



Commercial Plaza

Disclaimer: While every attempt has been made to ensure the accuracy of the plans shown, all measurements, positioning, fixtures, fittings and any other data shown are an approximate interpretation for illustrative purposes only and are not to scale. No responsibility is taken for any error, omission, miss-statement or use of data shown. The company reserves the right to make changes in the plans, specifications, dimensions and elevations without any prior notice.

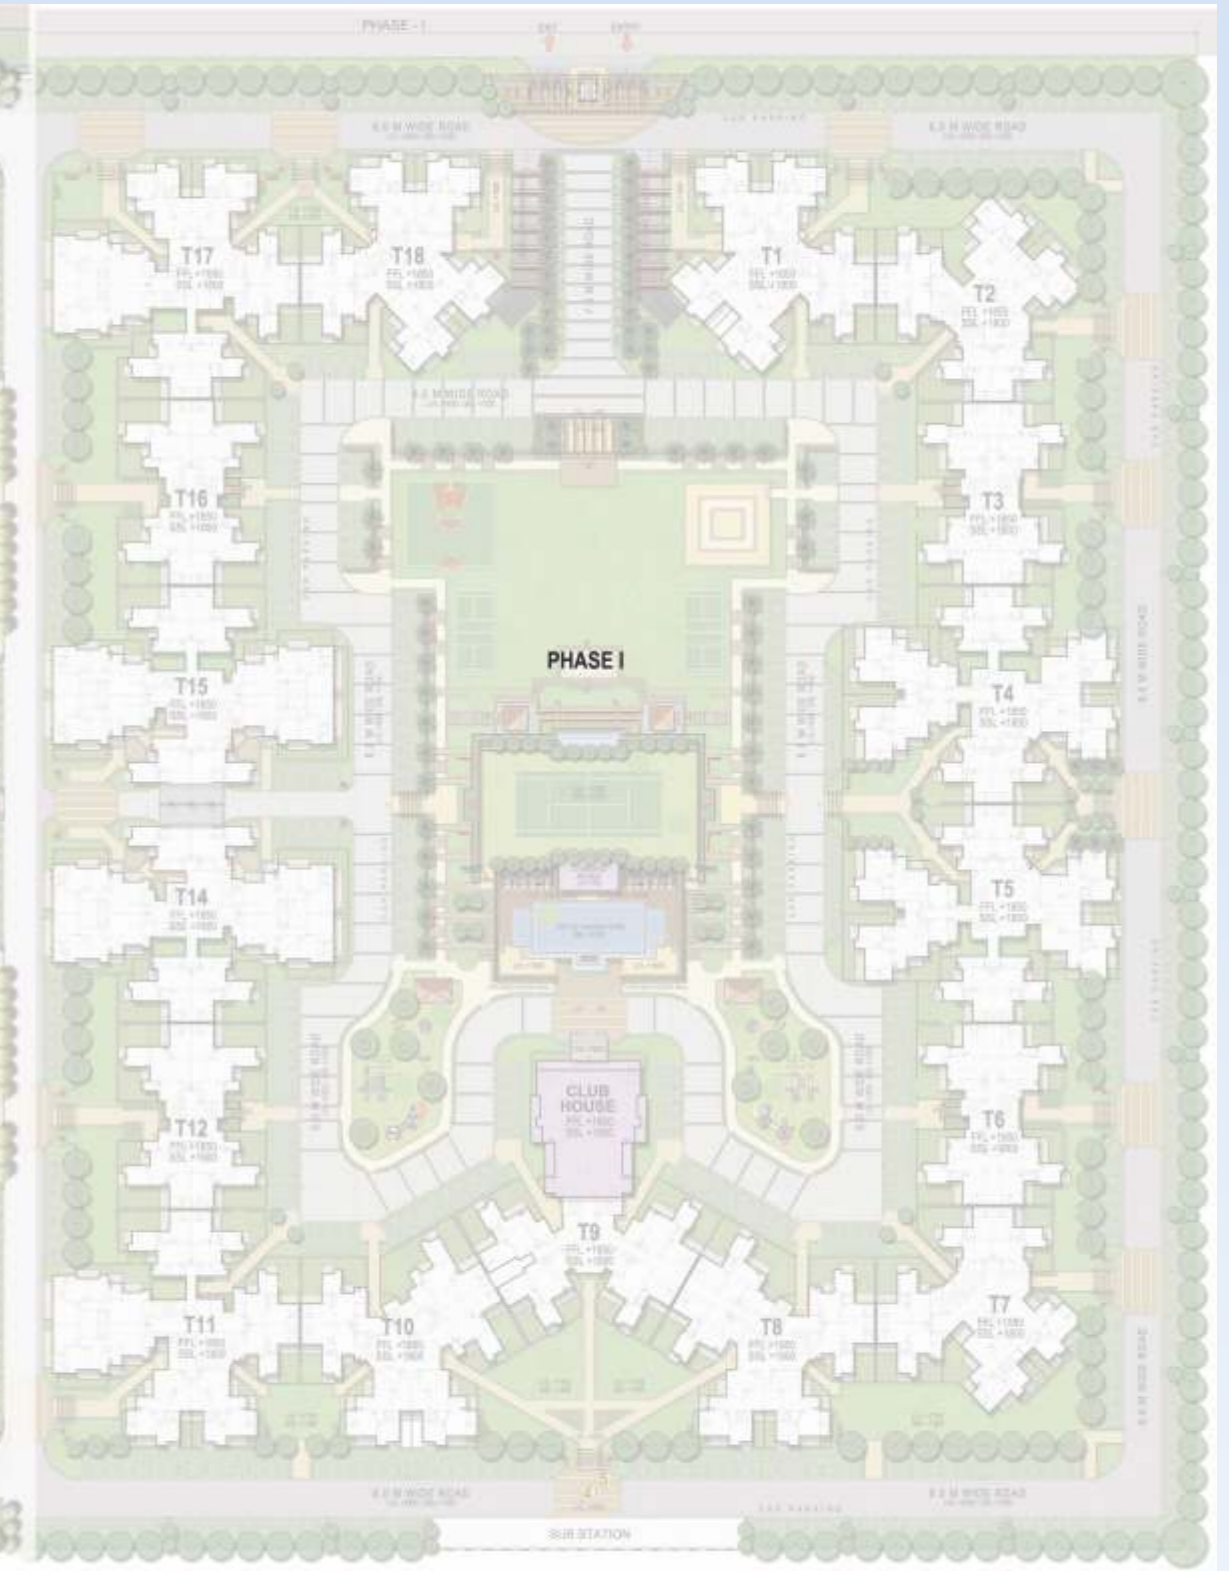

Legends

- Traffic Rotary with Mound & Sculpture
- Commercial Plaza
- Water Cascade
- Entry/Exit Gate Complex
- Entrance Court with Water Feature
- Tower Drop-off
- Entry Through Portals
- Bamboo Court
- Podium Plaza
- Entrance Water Features with Portals
- Reflexology Path
- Walkway Through Portals
- Palm Gardens
- Central Green
- Children Play Area
- Tensile Canopies
- Sculpture Garden
- Floating Pavilion for Yoga/Meditation
- Lotus Pond
- Badminton Courts (2 Nos.)
- Outdoor Gym
- Elders Area with Tensile Canopy
- Tower Entries from Podium
- Club Entrance
- Main Swimming Pool
- Interactive Fountains
- Kids Pool
- Jacuzzi
- Pool Deck with Submerged Loungers
- Rain Dance Area
- Feature Walls
- Yoga/Meditation Garden
- Open Air Theater (O.A.T.)
- Club Drop-off
- Club Entrance Water Feature
- Open Parking

- TYPE A** 2 BEDROOM + DRAWING/ DINING HALL + KITCHEN + 2 TOILETS
SUPER AREA: 995 Sq.Ft.
- TYPE B** 3 BEDROOM + DRAWING/ DINING HALL + KITCHEN + 2 TOILETS (1)
SUPER AREA: 1385 Sq.Ft.
- TYPE C** 3 BEDROOM + DRAWING/ DINING HALL + KITCHEN + 2 TOILETS (2)
SUPER AREA: 1225 Sq.Ft.
- TYPE D** 3 BEDROOM + DRAWING/ DINING HALL + KITCHEN + 2 TOILETS (2A)
SUPER AREA: 1250 Sq.Ft.
- TYPE E** 3 BEDROOM + DRAWING/ DINING HALL + KITCHEN + 2 TOILETS (3)
SUPER AREA: 1270 Sq.Ft.
- TYPE F** 3 BEDROOM + DRAWING/ DINING HALL + KITCHEN + 2 TOILETS (BIG)
SUPER AREA: 1575 Sq.Ft.
- TYPE G** 3 BEDROOM + DRAWING/ DINING HALL + KITCHEN + 3 TOILETS
SUPER AREA: 1645 Sq.Ft.
- TYPE H** 3 BEDROOM + DRAWING/ DINING HALL + KITCHEN + 4 TOILETS + SERVANT
SUPER AREA: 1897 Sq.Ft.



Artistic Impression

Specifications

Flooring

- Vitrified tiles 2'*2' in Drawing Room, Kitchen, Study Room, and all Bedrooms.
- Ceramic tiles in Bathrooms and Balconies.

Wall & Ceiling Finish

- Finished walls & ceiling with putty and Plastic Paint in pleasing shades.

Kitchen

- Granite working top & stainless steel sink single bowl with drain board.
- 2'-0" dado above the working top by ceramic tiles.

Toilets

- Ceramic tiles on walls upto door level.
- White sanitary ware of reputed brand or imported.
- CP fitting of reputed brand or imported.

Doors & Windows

- External doors & windows – Composite Metal/UPVC/ aluminium powder coated.
- Internal door-frames – Composite Metal frames/Marandi or equivalent wood frames.
- Internal door – Skin moulded door.

Electrical's

- Copper wire in PVC conduits with MCB supported circuits.

Power Backup

- 100% DG power back-up for all common areas.
- Upto 100% DG power back-up available to individual flat buyer on paid basis as agreed at the time of booking.

Security System

- Secured gated community.

Lift

- High speed passenger elevators.

Lift, Lobby & Staircases

- Lift lobby floor and staircase combination of one or more of marble / granite / vitrified tiles.

Disclaimer: While every attempt has been made to ensure the accuracy of the plans shown, all measurements, positioning, fixtures, fittings and any other data shown are an approximate interpretation for illustrative purposes only and are not to scale. No responsibility is taken for any error, omission, miss-statement or use of data shown. The company reserves the right to make changes in the plans, specifications, dimensions and elevations without any prior notice.

Floor Plans



**2 BEDROOM
+ 2 TOILET**

Carpet Area
 55.07 Sq.mt. / 592.78 Sq.ft.
Builtup Area
 73.99 Sq.mt. / 796.45 Sq.ft.
Super Area
 92.44 Sq.mt. / 995.00 Sq.ft.

Disclaimer: While every attempt has been made to ensure the accuracy of the plans shown, all measurements, positioning, fixtures, fittings and any other data shown are an approximate interpretation for illustrative purposes only and are not to scale. No responsibility is taken for any error, omission, miss-statement or use of data shown. The company reserves the right to make changes in the plans, specifications, dimensions and elevations without any prior notice.

Floor Plans



3 BEDROOM + 2 TOILET

Carpet Area
 68.19 Sq.mt. / 734.01 Sq.ft.
 Builtup Area
 87.58 Sq.mt. / 942.66 Sq.ft.
 Super Area
 113.81 Sq.mt. / 1225.00 Sq.ft.

Disclaimer: While every attempt has been made to ensure the accuracy of the plans shown, all measurements, positioning, fixtures, fittings and any other data shown are an approximate interpretation for illustrative purposes only and are not to scale. No responsibility is taken for any error, omission, miss-statement or use of data shown. The company reserves the right to make changes in the plans, specifications, dimensions and elevations without any prior notice.

Floor Plans



3 BEDROOM + 2 TOILET

Carpet Area
 70.78 Sq.mt. / 761.89 Sq.ft.
 Builtup Area
 91.04 Sq.mt. / 979.97 Sq.ft.
 Super Area
 116.13 Sq.mt. / 1250.00 Sq.ft.

Disclaimer: While every attempt has been made to ensure the accuracy of the plans shown, all measurements, positioning, fixtures, fittings and any other data shown are an approximate interpretation for illustrative purposes only and are not to scale. No responsibility is taken for any error, omission, miss-statement or use of data shown. The company reserves the right to make changes in the plans, specifications, dimensions and elevations without any prior notice.

Floor Plans



3 BEDROOM + 2 TOILET

Carpet Area
70.78 Sq.mt. / 761.89 Sq.ft.
Builtup Area
90.83 Sq.mt. / 977.74 Sq.ft.
Super Area
116.13 Sq.mt. / 1250.00 Sq.ft.

Disclaimer: While every attempt has been made to ensure the accuracy of the plans shown, all measurements, positioning, fixtures, fittings and any other data shown are an approximate interpretation for illustrative purposes only and are not to scale. No responsibility is taken for any error, omission, miss-statement or use of data shown. The company reserves the right to make changes in the plans, specifications, dimensions and elevations without any prior notice.

Floor Plans



3 BEDROOM + 2 TOILET

Carpet Area
69.88 Sq.mt. / 752.20 Sq.ft.
Builtup Area
91.78 Sq.mt. / 987.90 Sq.ft.
Super Area
117.99 Sq.mt. / 1270.00 Sq.ft.

Disclaimer: While every attempt has been made to ensure the accuracy of the plans shown, all measurements, positioning, fixtures, fittings and any other data shown are an approximate interpretation for illustrative purposes only and are not to scale. No responsibility is taken for any error, omission, miss-statement or use of data shown. The company reserves the right to make changes in the plans, specifications, dimensions and elevations without any prior notice.

Floor Plans



3 BEDROOM + 2 TOILET

Carpet Area
78.26 Sq.mt. / 842.37 Sq.ft.
Builtup Area
100.75 Sq.mt. / 1084.43 Sq.ft.
Super Area
128.67 Sq.mt. / 1385.00 Sq.ft.

Disclaimer: While every attempt has been made to ensure the accuracy of the plans shown, all measurements, positioning, fixtures, fittings and any other data shown are an approximate interpretation for illustrative purposes only and are not to scale. No responsibility is taken for any error, omission, miss-statement or use of data shown. The company reserves the right to make changes in the plans, specifications, dimensions and elevations without any prior notice.

Floor Plans



3 BEDROOM + 2 TOILET

Carpet Area
85.70 Sq.mt. / 922.51 Sq.ft.
Builtup Area
111.69 Sq.mt. / 1202.20 Sq.ft.
Super Area
142.60 Sq.mt. / 1535.00 Sq.ft.

Disclaimer: While every attempt has been made to ensure the accuracy of the plans shown, all measurements, positioning, fixtures, fittings and any other data shown are an approximate interpretation for illustrative purposes only and are not to scale. No responsibility is taken for any error, omission, miss-statement or use of data shown. The company reserves the right to make changes in the plans, specifications, dimensions and elevations without any prior notice.

Floor Plans



3 BEDROOM + 3 TOILET

Carpet Area
92.62 Sq.mt. / 996.95 Sq.ft.
Builtup Area
119.53 Sq.mt. / 1286.64 Sq.ft.
Super Area
152.82 Sq.mt. / 1645.00 Sq.ft.

Floor Plans



3 BEDROOM + 4 TOILET + STUDY

Carpet Area
107.06 Sq.mt. / 1152.40 Sq.ft.
Builtup Area
139.59 Sq.mt. / 1502.53 Sq.ft.
Super Area
176.24 Sq.mt. / 1897.00 Sq.ft.